



'CLIFF' - ROCK CONNECTION (CLAW)

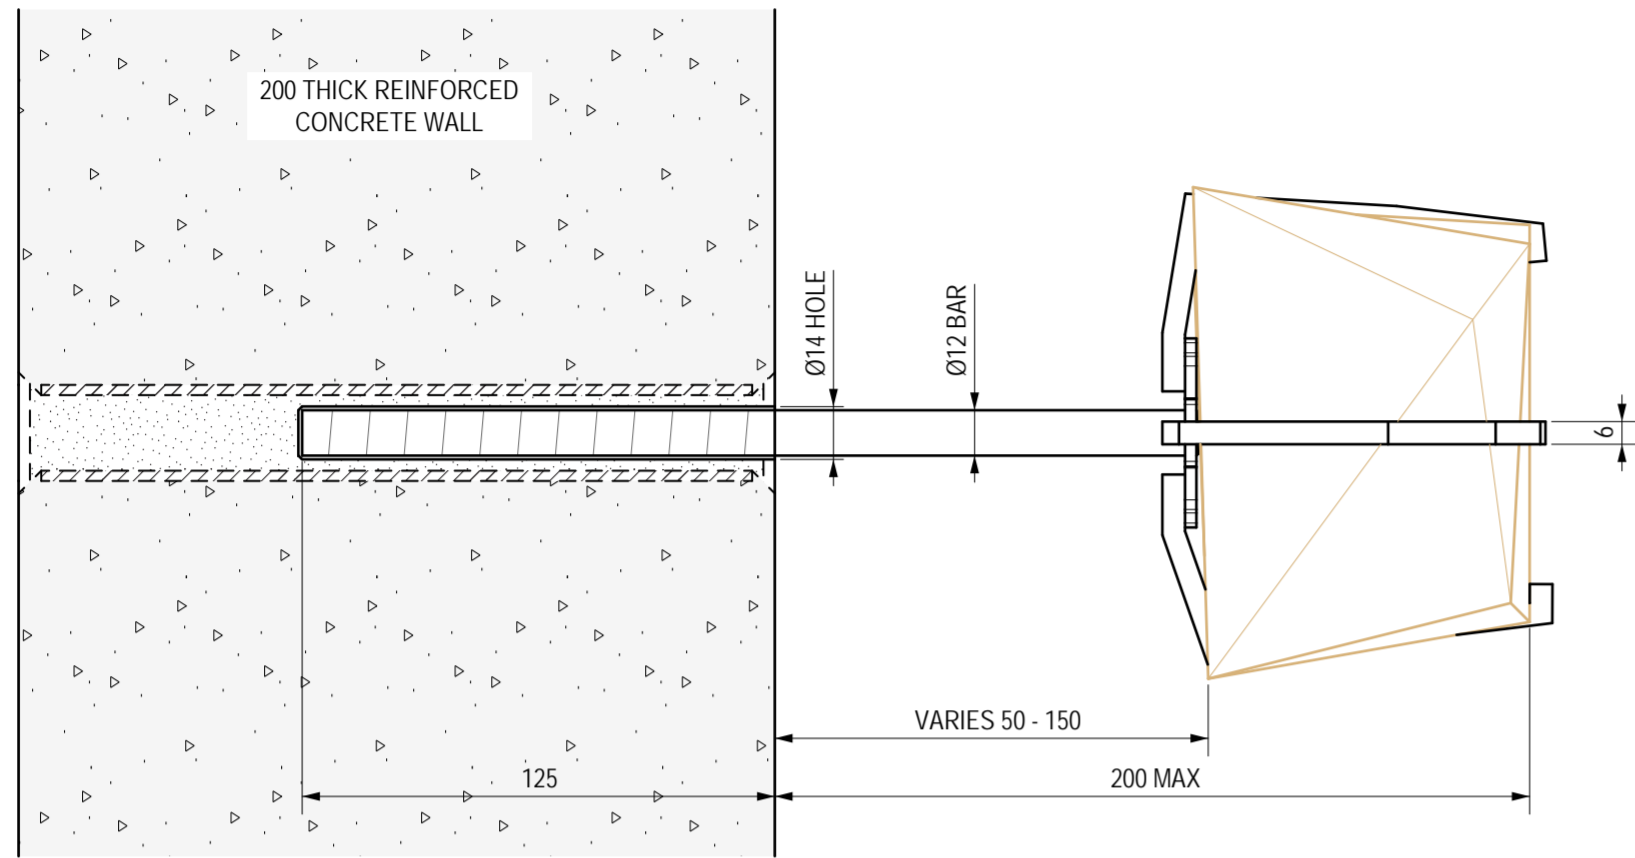


DETAIL - PLAN
SCALE AT A2 - 1:2

1
RC1.1

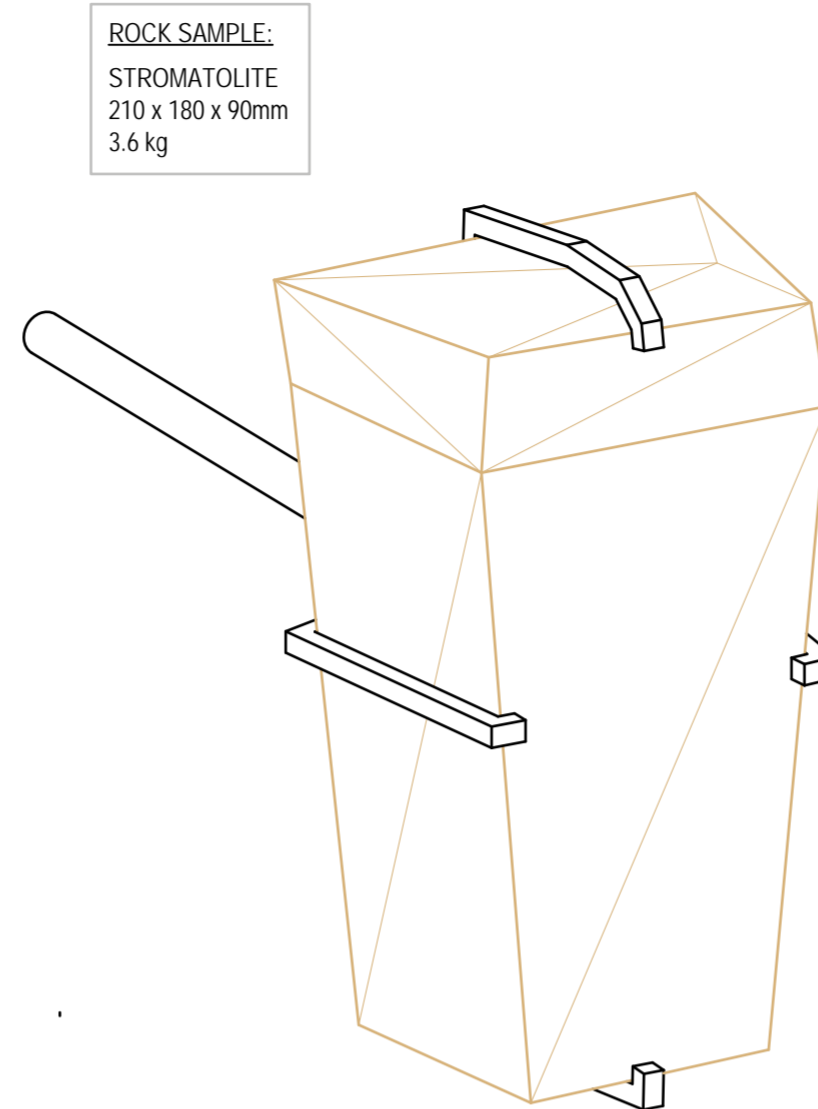

ISOMETRIC
SCALE AT A2 - N/A

3
RC1.1

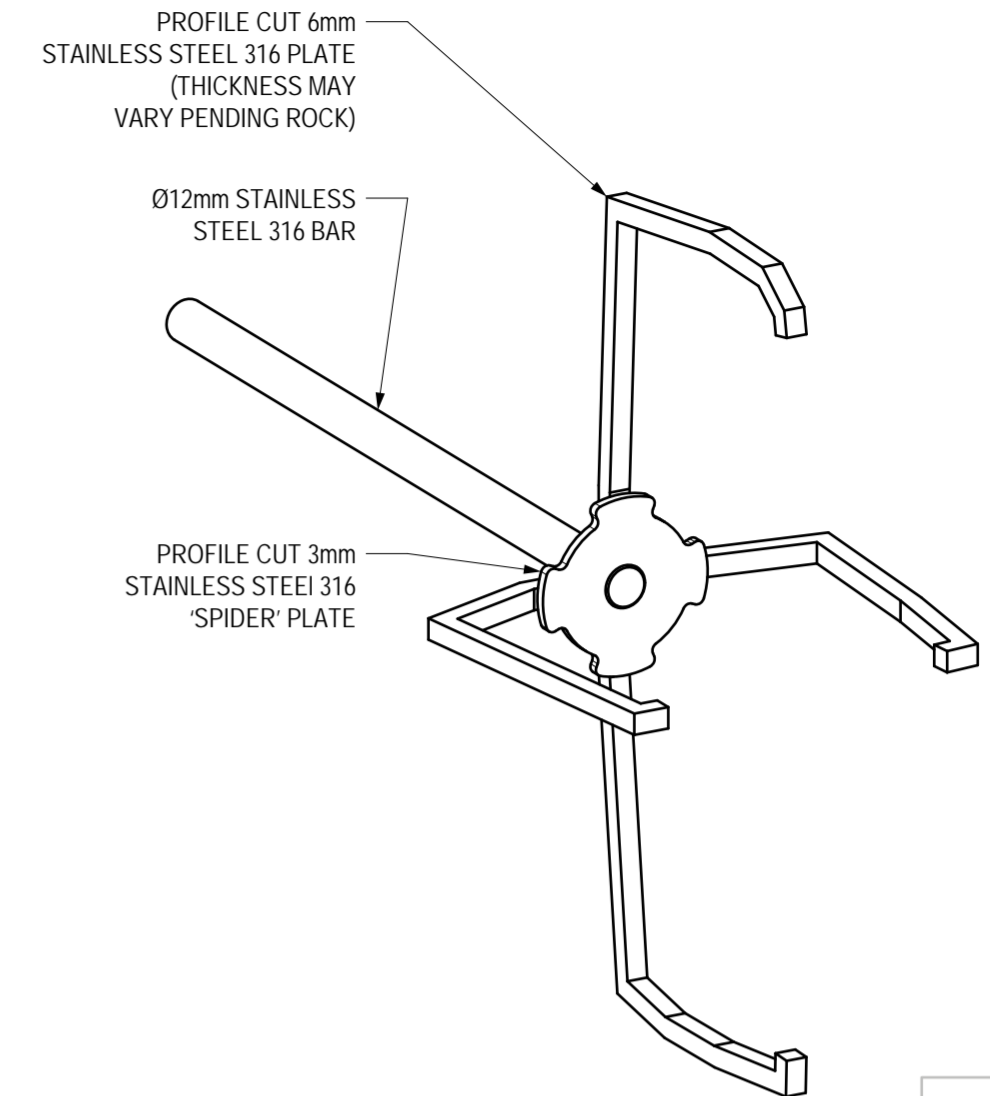


ISOMETRIC
SCALE AT A2 - N/A

5
RC1.1

WELDS:
ALL STAINLESS STEEL
TO BE WELDED TO
CAPTURE ROCK SAMPLE.


FINISH:
SATIN FINISH TO ALL
STAINLESS STEEL
SURFACES.

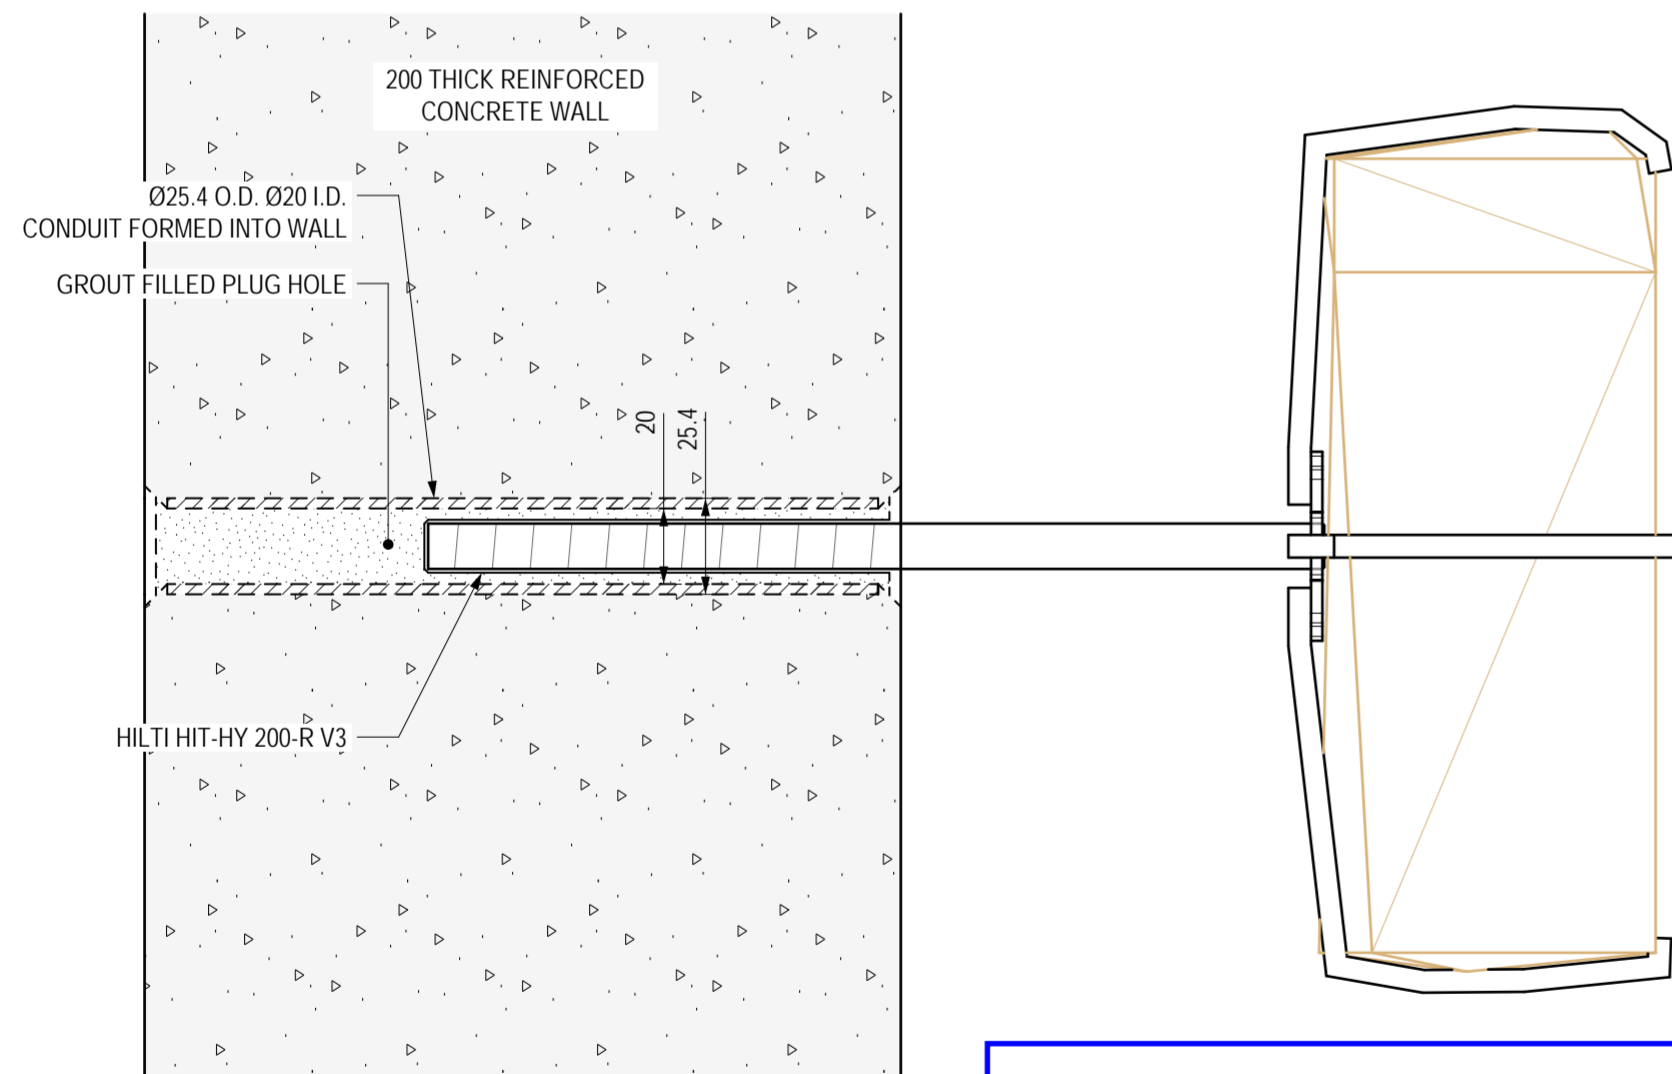

DETAIL - SIDE
SCALE AT A2 - 1:2


2
RC1.1

TESTING PLAN:
CONTRACTOR (KANYANA ENGINEERING PTY LTD / SAFE PASSAGE AUSTRALIA PTY LTD)
TO CARRY OUT LOAD TESTS TO ROCK CONNECTION SYSTEM. LOAD TESTS MUST
COMPLY WITH APPROVED DESIGN LOADS TO SEVERAL INDICATIVE ROCK SAMPLES
PRIOR TO INSTALLATION OF ROCKS ON SITE. ENGINEER TO APPROVE DESIGN LOADS.

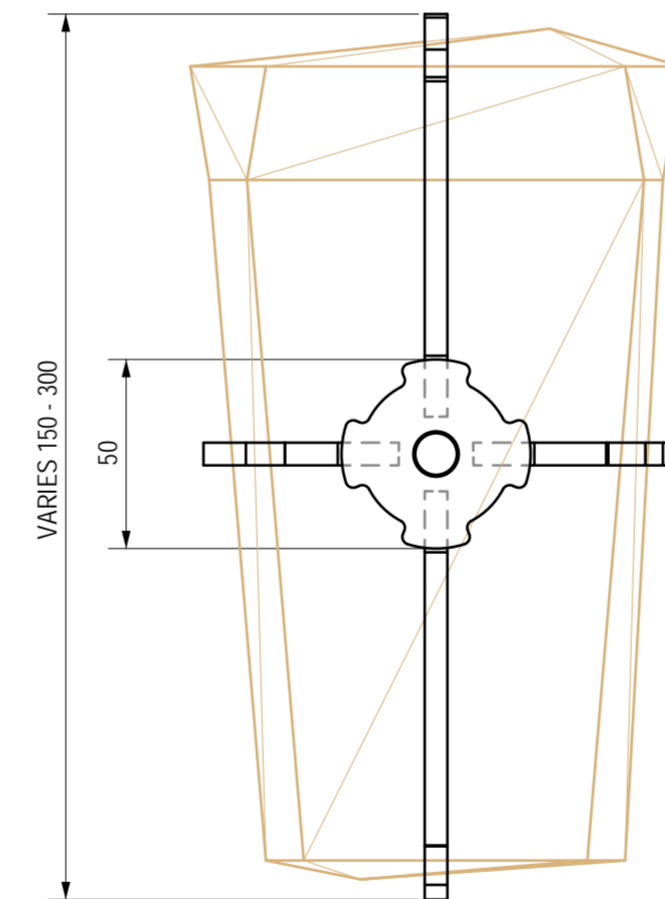

DETAIL - BACK
SCALE AT A2 - 1:2

4
RC1.1

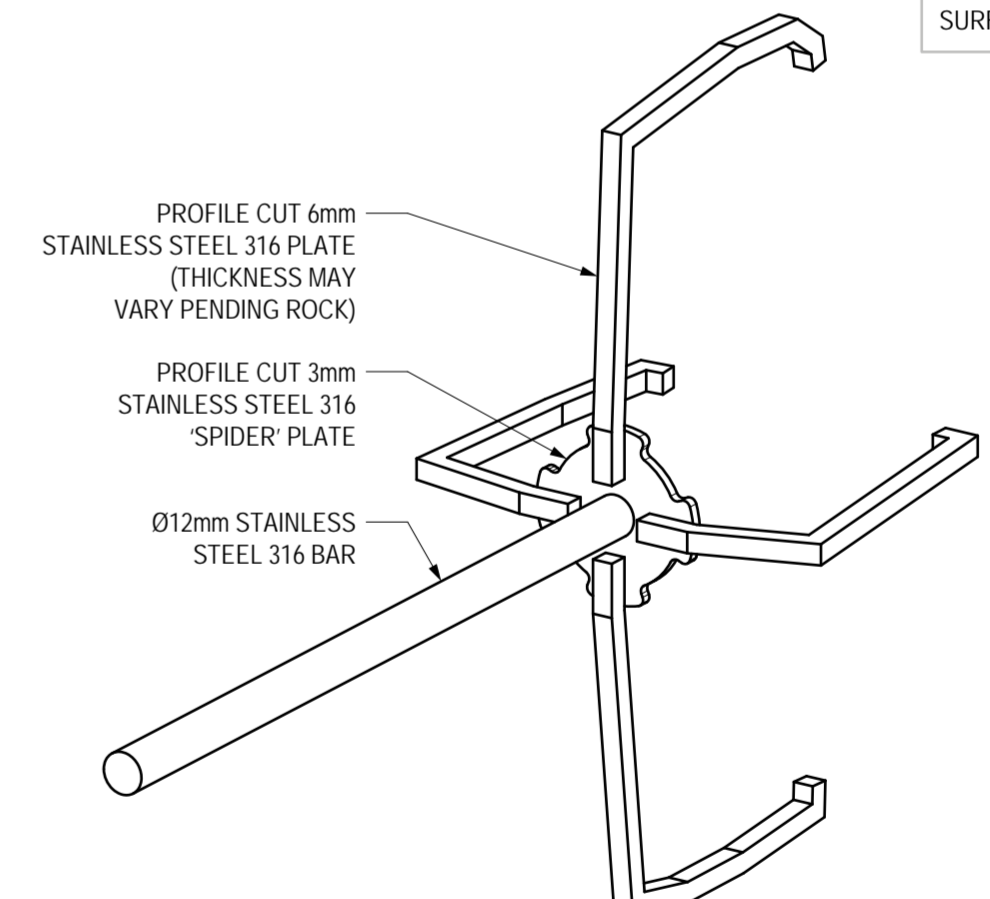

DETAIL - BACK
SCALE AT A2 - N/A

6
RC1.1

DO NOT SCALE DRAWINGS, USE FIGURED DIMENSIONS

REV. ISSUE / AMENDMENT

A PRELIMINARY
B FOR CONSTRUCTION

BY APP. DATE

JF - 30/03/2021
JF RD 28/04/2021

CHECKED

ARTIST

JANET LAURENCE

CURATOR

APPARATUS

CONTRACTOR



ARCHITECT

John Wardle
Architects

CLIENT



PROJECT

CURTIN UNIVERSITY, B418
'CLIFF' ARTWORK

TITLE

ROCK CONNECTION (CLAW)

FOR CONSTRUCTION

DESIGNED
EE

SCALE AT A2 DATE DRAWN
1:2 28/04/2021 JF

JOB NO. DRAWING NO. AMDT.
EE20 109 RC1.1 B

COPYRIGHT: THE DESIGN AND DETAILS SHOWN ON THIS DRAWING ARE
SPECIFIC TO THIS PROJECT ONLY AND MAY NOT BE REPRODUCED IN WHOLE
OR IN PART OR BE USED FOR ANY OTHER PROJECT OR PURPOSE WITHOUT
THE WRITTEN CONSENT OF EVENT ENGINEERING PTY LTD.

EVENT
ENGINEERING

ACN 163 597 840
ABN 67 163 597 840
17-19 O'Connor St Chippendale
NSW 2008 Australia
www.eventengineering.com.au